




SECTION A-A  
scale 1:50

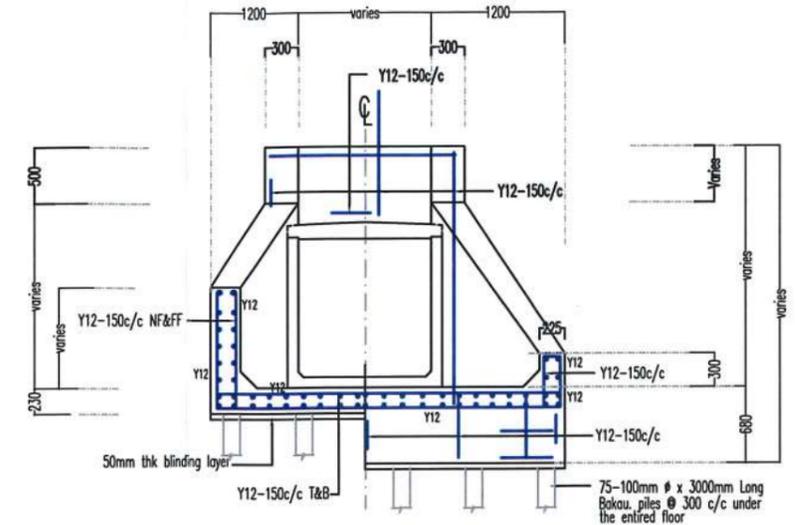

SECTION C-C  
scale 1:50

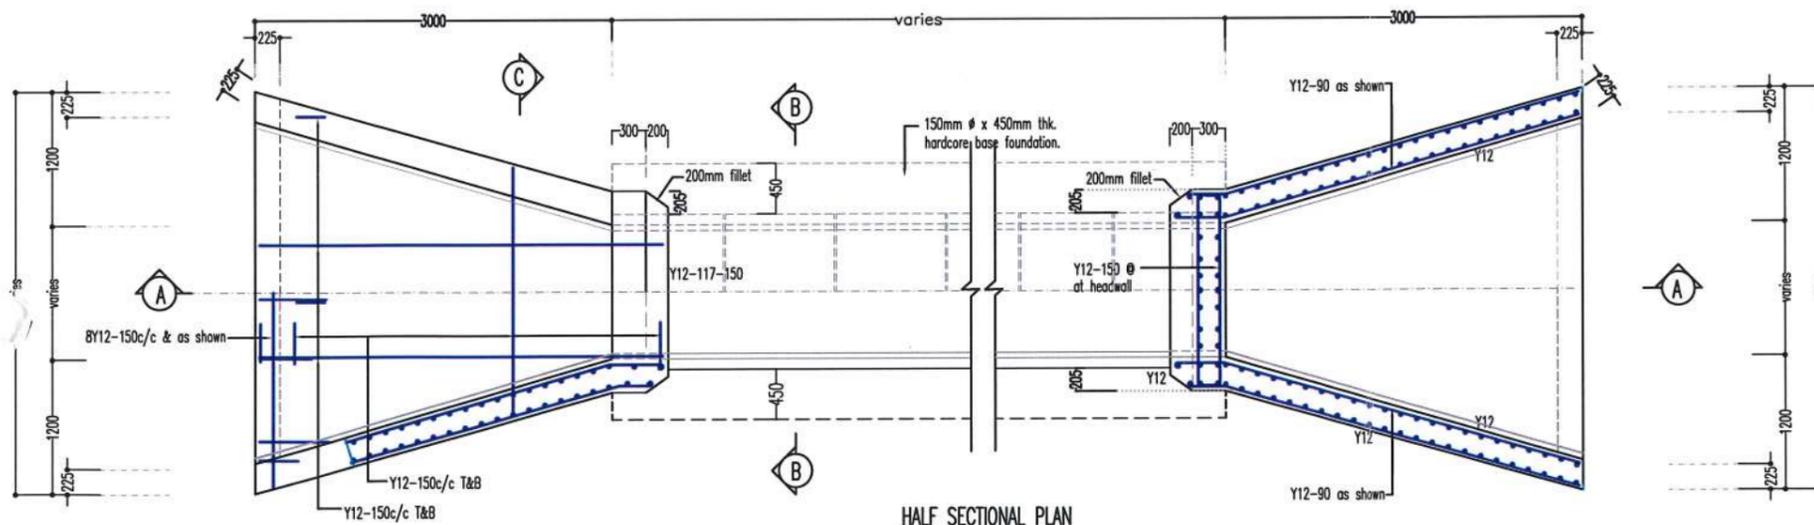

HALF SECTIONAL PLAN

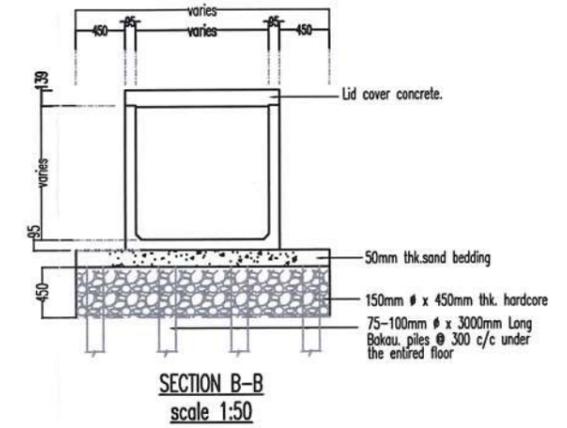

SECTION B-B  
scale 1:50

NOTES:

- All dimensions are in millimeters unless otherwise indicated.
- CONCRETE
  - Plain concrete grade 10 for 50mm thk. blinding layer.
  - Reinforced concrete grade 30 for all reinforcement concrete.
- COVER TO REINFORCEMENT.  
40mm base slab and 25mm for all other reinforcement.
- FORMWORK  
Rough faced formwork for surfaces in contact with earth fair faced formwork for all other surfaces.
- BAKAU PILES  
75-100mm  $\phi$  average diameter x 3000mm long bakau piles to be driven at 300mm centres bothways under the entire structure or as directed.
- PAINTING.  
As specified for all exposed concrete surfaces.



KAWASAN PEMBANGUNAN PERTANIAN BERSEPADU  
PULAU PINANG  
Jalan Jelawat, Bandar Seberang Jaya,  
13700 Perai, Pulau Pinang  
Tel: 04-3907801  
Fax no: 04-3907803

BUTIRAN	NOTA / PINDAAN	TAMBA TANGAN	TARIKH
1	PINDAAN I		7.2019

KAWASAN PEMBANGUNAN PERTANIAN BERSEPADU PULAU PINANG

PRECAST BOX CULVERT WITH WING WALL

INILAH PELAN YANG BERKENAAN DI DALAM KONTRAK NO.

*Liha*  
VINODIA A.P. UNUDORAI  
PUBUKARAI  
KAWASAN PEMBANGUNAN PERTANIAN BERSEPADU  
NEGERI PULAU PINANG

*[Signature]*  
NOOR HANIFFA BINTI TEH  
PUBUKARAI  
KAWASAN PEMBANGUNAN PERTANIAN BERSEPADU  
NEGERI PULAU PINANG

TANDATANGAN	NAMA	TARIKH	SEKIL: 1 : 50 & AS SHOWN
			NO. PELAN: IADA-STD/M/16-22
DUBAHSUAI OLEH			NO. NEG.
DILUKIS OLEH	ZULKARNAIN BIN MD ISA	JULY 2019	
DISEMAK OLEH		JULY 2019	NO. KABINET