
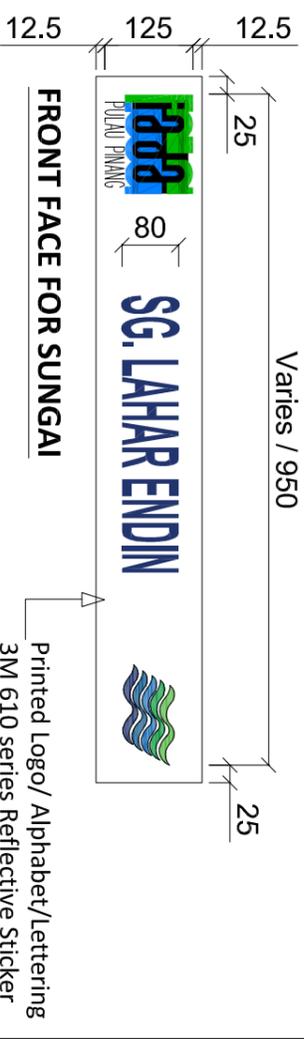
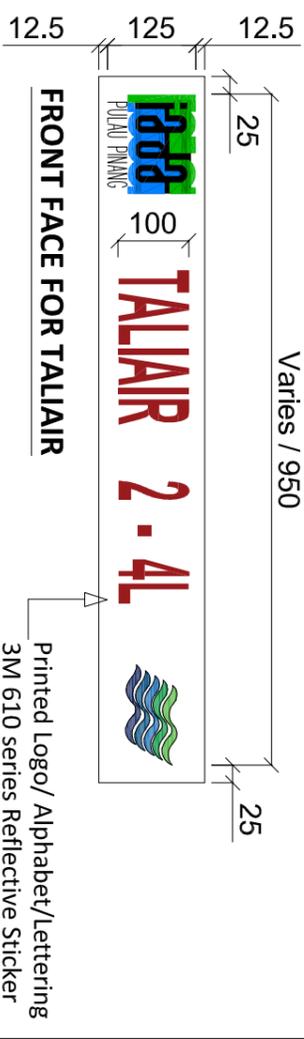
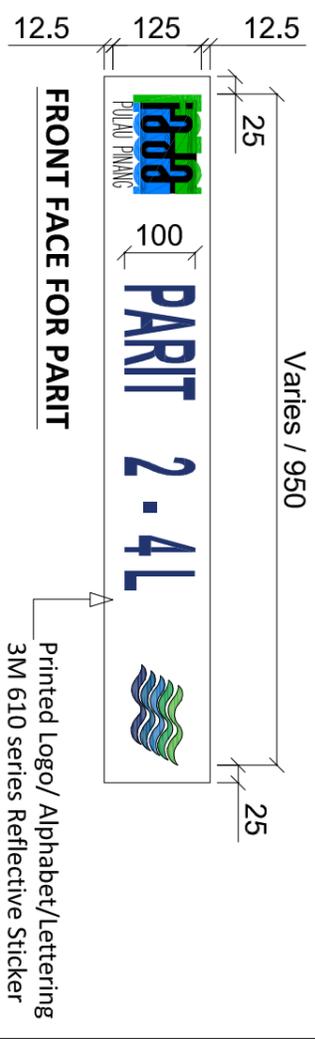
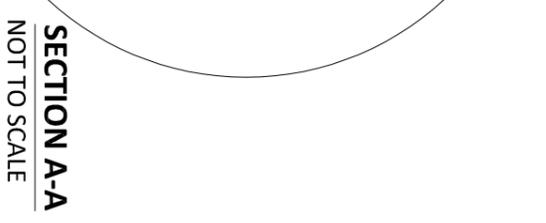


1. 3M 610 series Reflective sticker print out + UV Layer permanently glued to alucarbon (Aluminium composite) board with a warranty of minimum two (2) years.
 2. Colours of all exposed printed Logo/Alphabet/Lettering from faded with a warranty minimum of One (1) year from manuf's.
- 75mm \varnothing PVC column pipe filled with mass conc. anchored with one (1) no. of Y12 to high.

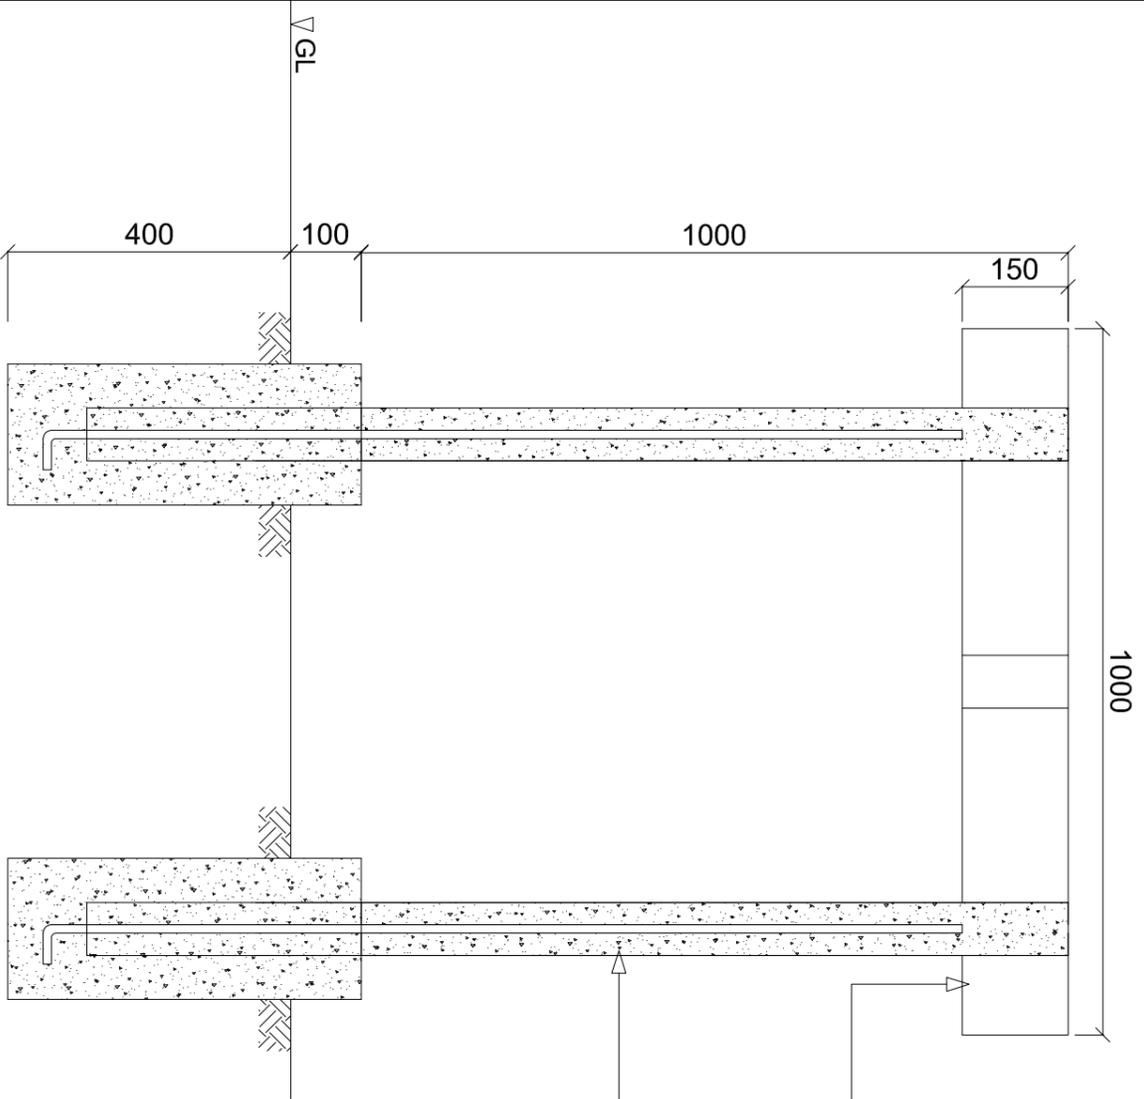

- NOTES**
1. All dimension are in millimeters
 2. The exact location and rotation of the signboard on site shall be as directed by S.O.
 3. The colour of the name of River and Drain shall be DARK BLUE as directed by S.O.
 4. The colour of the name of Canal shall be DARK RED as directed by S.O.
 5. The font for all lettering shall be Sans Serif as shown

PEMILIK :	BUTIRAN	NOTA / PINDAAN	TANDATANGAN	TARIKH	TAJUK/PERKARA :
					KAWASAN PEMBANGUNAN PERTANIAN BERSEPADU PULAU PINANG
KAWASAN PEMBANGUNAN PERTANIAN BERSEPADU (IADA) PULAU PINANG KEMENTERIAN PERTANIAN DAN INDUSTRI ASAS TANI, JALAN JELAWAT, SEBERANG JAYA, 13700 PERAI PULAU PINANG					PAPAN TANDA NAMA SUNGAI, PARIT DAN TALIAIR
					INILAH PELAN YANG BERKAITAN DIDALAM KONTRAK NO.
					JURUTERA PROJEK :
					PENOLONG JURUTERA :
					NAMA
					TARIKH
					SKALA : 1:10
					NO. PELAN :
					IADA/STD/M/2023
					DISEMAK OLEH
					DILUKIS OLEH
					NAAR
					FEB 2023
					NO. NEG