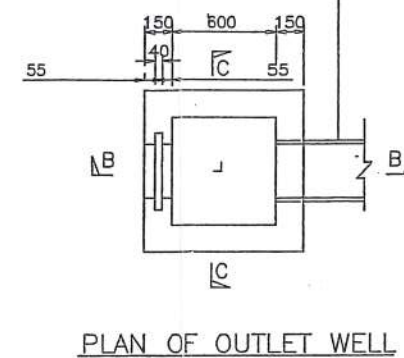
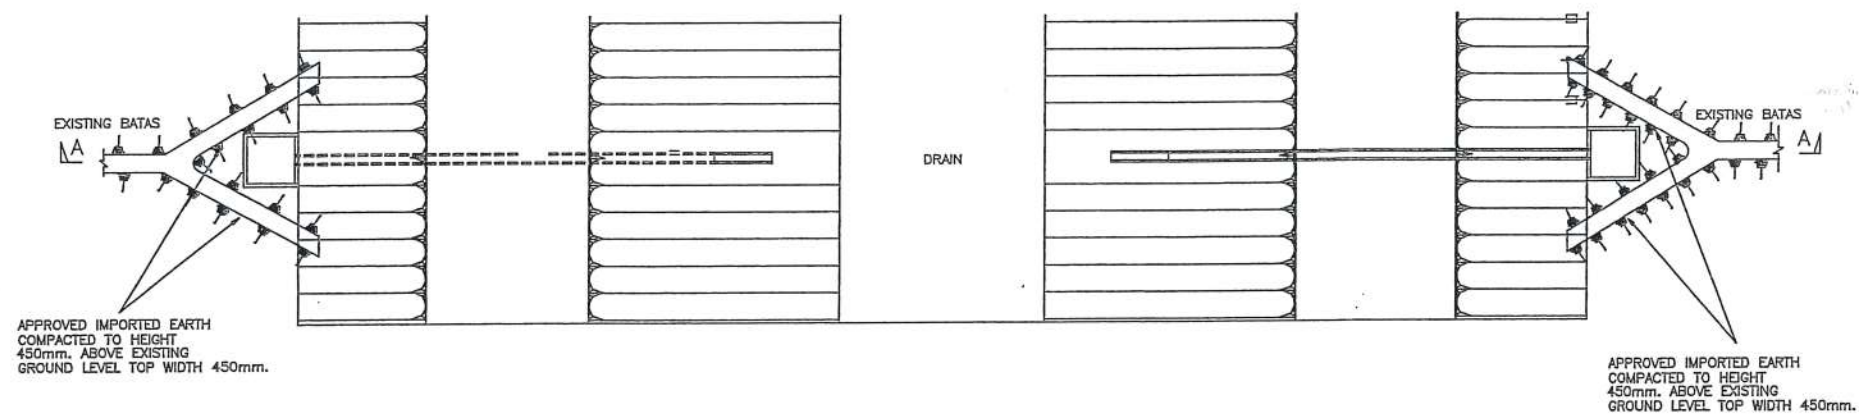
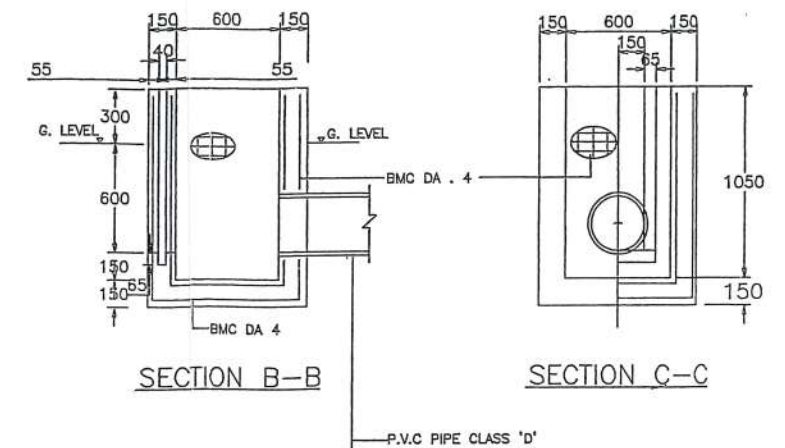
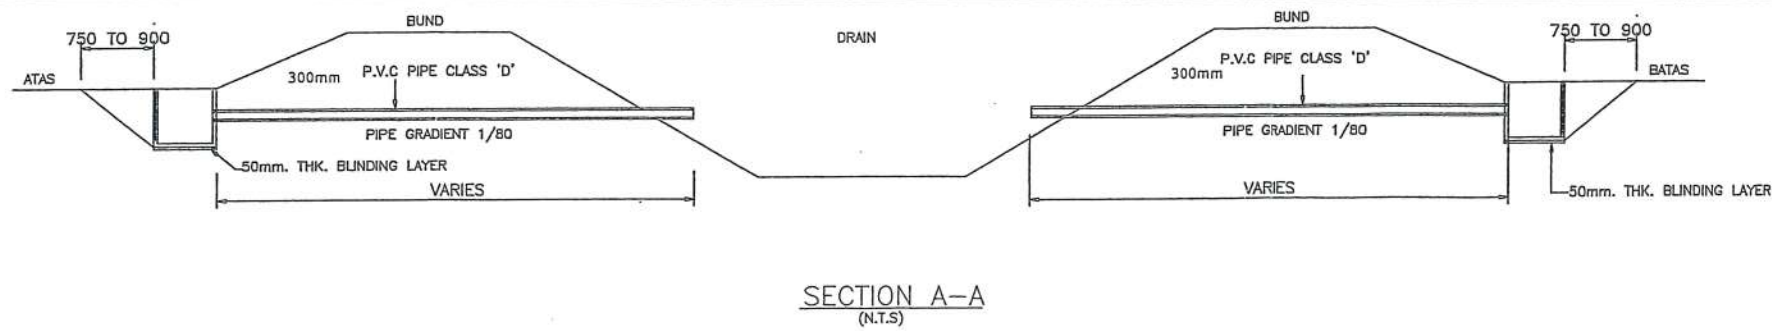


DETAILS OF DROPBOARDS

NOTES

1. THE EXACT POSITION OF OUTLET TO BE DECIDED BY THE S.O.
2. THE LENGTH OF THE FIELD OUTLET PIPE SHALL BE ADJUSTED TO SUIT SITE CONDITION BUND WIDTH AND BRIDLE PATH.
3. FOR LOCATION PLAN OF OUTLET REFER TO PLAN NO IADA/STD/M/17-28 & IADA/STD/M/17-29
4. MEDIUM HARDWOOD DROPBOARDS TYPE A (1 NO.), TYPE B (1 NO.), AND TYP C (1 NO.), IS TO BE PROVIDED BY THE CONTRACTOR FOR EACH OUTLET WELL.
5. ALL CONCRETE SHALL BE OF GRADE 30 MIX.
6. ALL DIMENSIONS ARE IN MM UNLESS OTHERWISE STATED.